


Judetul: Brasov
 Teritoriul administrativ: Sacele
 Cod SIRUTA: 40679
 Adresa: mun. Sacele, Str. Bisericii Romane, nr. 7
 C.F. 110318 Sacele, Nr. cad. 110318

PUZ PLAN URBANISTIC ZONAL
CONSTRUIRE LOCUINTA
 str. Bisericii Romane, nr.7, mun. Sacele, jud. Brasov
TIPUL DE PROPRIETATE SI CIRCULATIA TERENURILOR
 scara 1:200

Nume si prenume proprietar:
 Keresztes Attila, Keresztes Nicoleta-Viorica
 Adresa: Mun. Sacele, str. Avram Iancu, nr.62
 Nume si prenume beneficiar:
 Keresztes Attila, Keresztes Nicoleta-Viorica
 Adresa: Mun. Sacele, str. Avram Iancu, nr.62
 Judetul: Brasov

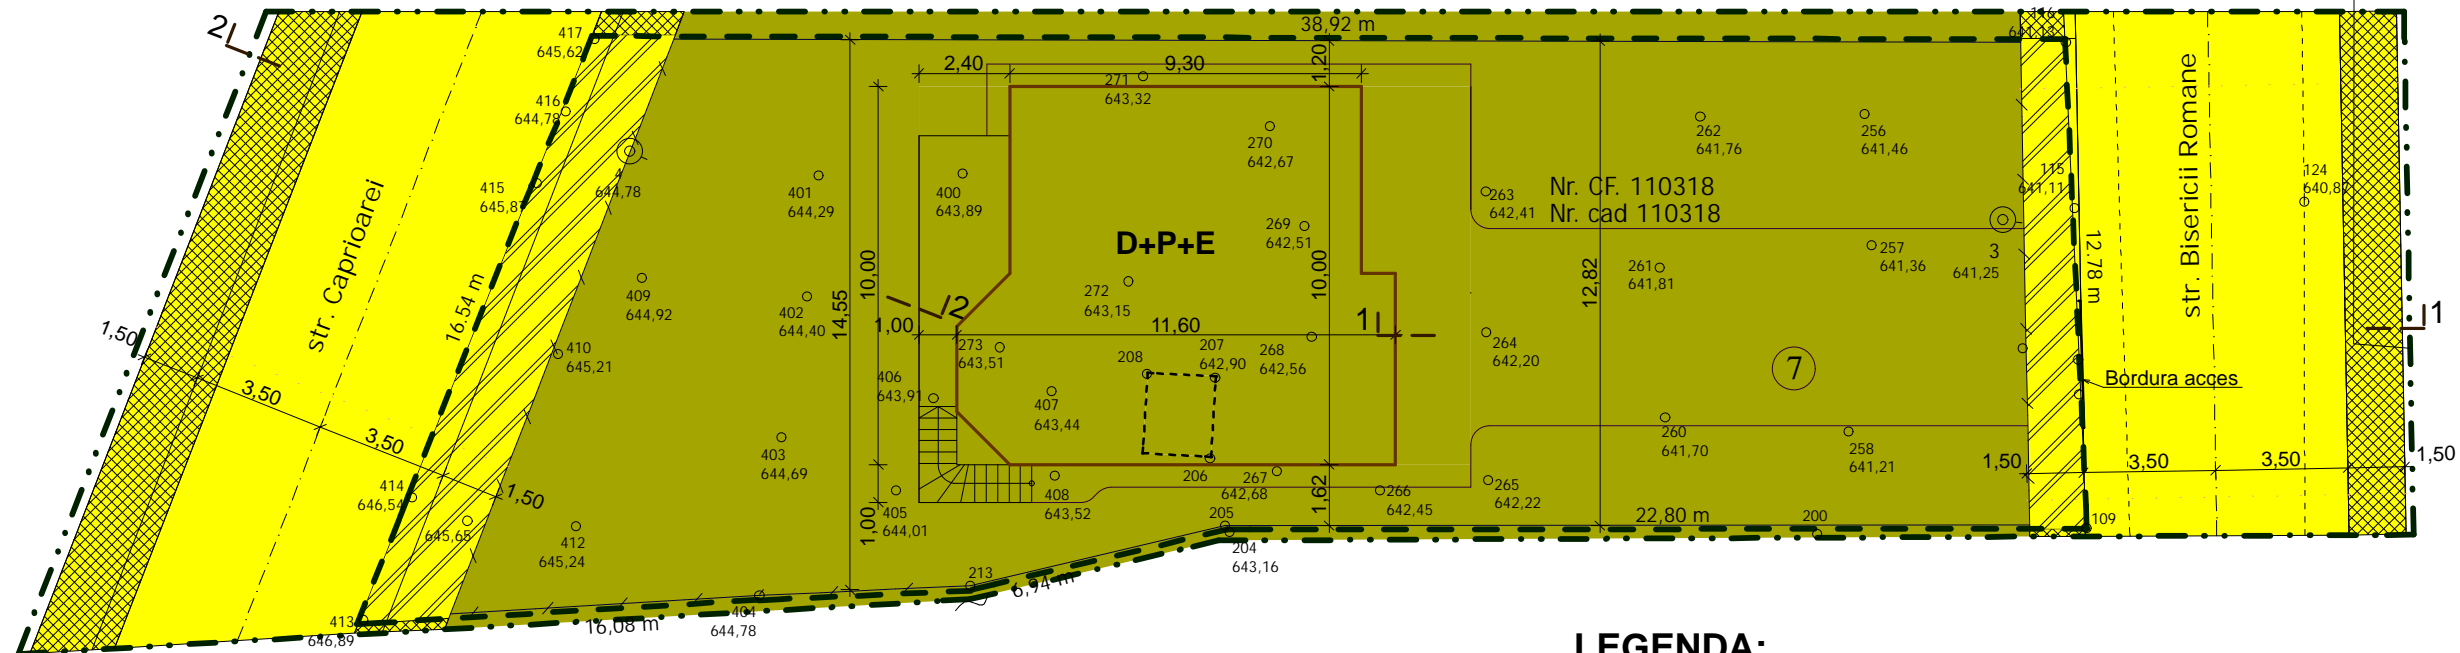

BILANT TERITORIAL
 ZONA PROPR. PRIVATA KERESZTES ATTILA,
 KERESZTES NICOLETA VIORICA

NR. CRT.	ZONE FUNCTIONALE	EXISTENT		PROPOS	
		mp	%	mp	%
1	Proprietate privata	572	100	522	92
2	Proprietate privata ce va trece in proprietatea statului	0	0	50	8
Total zona propr. Keresztes		572	100	572	100

BILANT TERITORIAL
 ZONA STUDIATA

NR. CRT.	ZONE FUNCTIONALE	EXISTENT		PROPOS	
		mp	%	mp	%
1	Proprietate privata	716,5	81	522	59
2	Domeniu public	172,5	19	201	23
3	Propr. privata ce va trece in propr. statului	0	0	166	18
Total zona studiata		889	100	889	100

INVENTAR DE COORDONATE		
Sistem de proiectie: Stereografic 1970		
Nr. Pct.	E(m)	N(m)
116	554489,472	457690,582
115	554493,718	457691,468
113	554497,830	457692,254
112	554498,614	457692,397
109	554501,988	457693,163
205	554505,626	457670,656
213	554508,266	457664,242
404	554509,399	457658,779
413	554511,695	457648,530
414	554508,309	457649,298
415	554499,571	457651,242
416	554497,565	457651,704
417	554495,560	457652,144
Suprafata totala masurata = 572,00 mp		
Suprafata din acte = 572,00mp		


LEGENDA:

- (A) TIPUL DE PROPRIETATE**
- ZONA STUDIATA
 - LIMITA ZONA PROPRIETATE PRIVATA - KERESZTES ATTILA, KERESZTES NICOLETA VIORICA
 - DOMENIU PUBLIC
 - PROPRIETATE PRIVATA KERESZTES ATTILA, KERESZTES NICOLETA VIORICA CE VA TRECE IN PROPRIETATEA STATULUI
 - PROPRIETATE PRIVATA CE VA TRECE IN PROPRIETATEA STATULUI
 - PROPRIETATE PRIVATA

POT propus = 40%
CUT propus = 1

Intocmit
 ing. Biris Mihai Radu

Receptionat OCPI Brasov

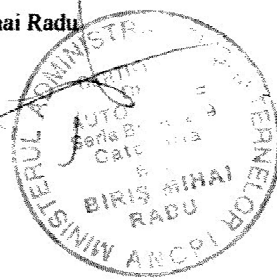

Brasov
 23.05.2014

EXPERT	VERIFICATOR	SPECIFICATIE	NUME	SEMNATURA	CERINTA	REFERAT/EXPERTIZA/NR./DATA	
S.C. Business Project S.R.L., Brasov NR.J/08/3148/94 Str. AVRAM IANCU, Nr.49, Sc. A, Ap.1, TEL: 0268 312 392						BENEFICIAR: Keresztes Attila, Keresztes Nicoleta-Viorica	PR. NR. 66/2014
SPECIFICATIE NUME SEMNATURA SCARA SEF PROIECT arh. Buna I. 1:200						TITLU PROIECT: P U Z Construire locuinta str. Bisericii Romane, nr.7, mun. Sacele, jud. Brasov	
PROIECTAT arh. Buna I. DATA sep. 2014 DESENAT Fejer L.						TITLU PLANSA: Tipul de proprietate si circulatia terenurilor PL. NR. A04	