


PLAN TOPOGRAFIC

Săcele, Intravilan
Scara 1:500

LEGENDA:

- LIMITE
 - LIMITA ZONEI STUDIATE
 - LIMITA TEREN
 - REGIM MINIM ALINIERE
- FUNCTIUNI
 - ZONA MICA INDUSTRIE, DEPOZITE, COMERT SI PRESTARI SERVICII
 - TERENURI AGRICOLE -FANEATA
 - CONSTRUCTII EXISTENTE
- RESTRICTII
 - LEA 20KV-INTERDICTIE DE CONSTRUIRE 12M DIN AX
- STRAZI
 - CIRCULATII

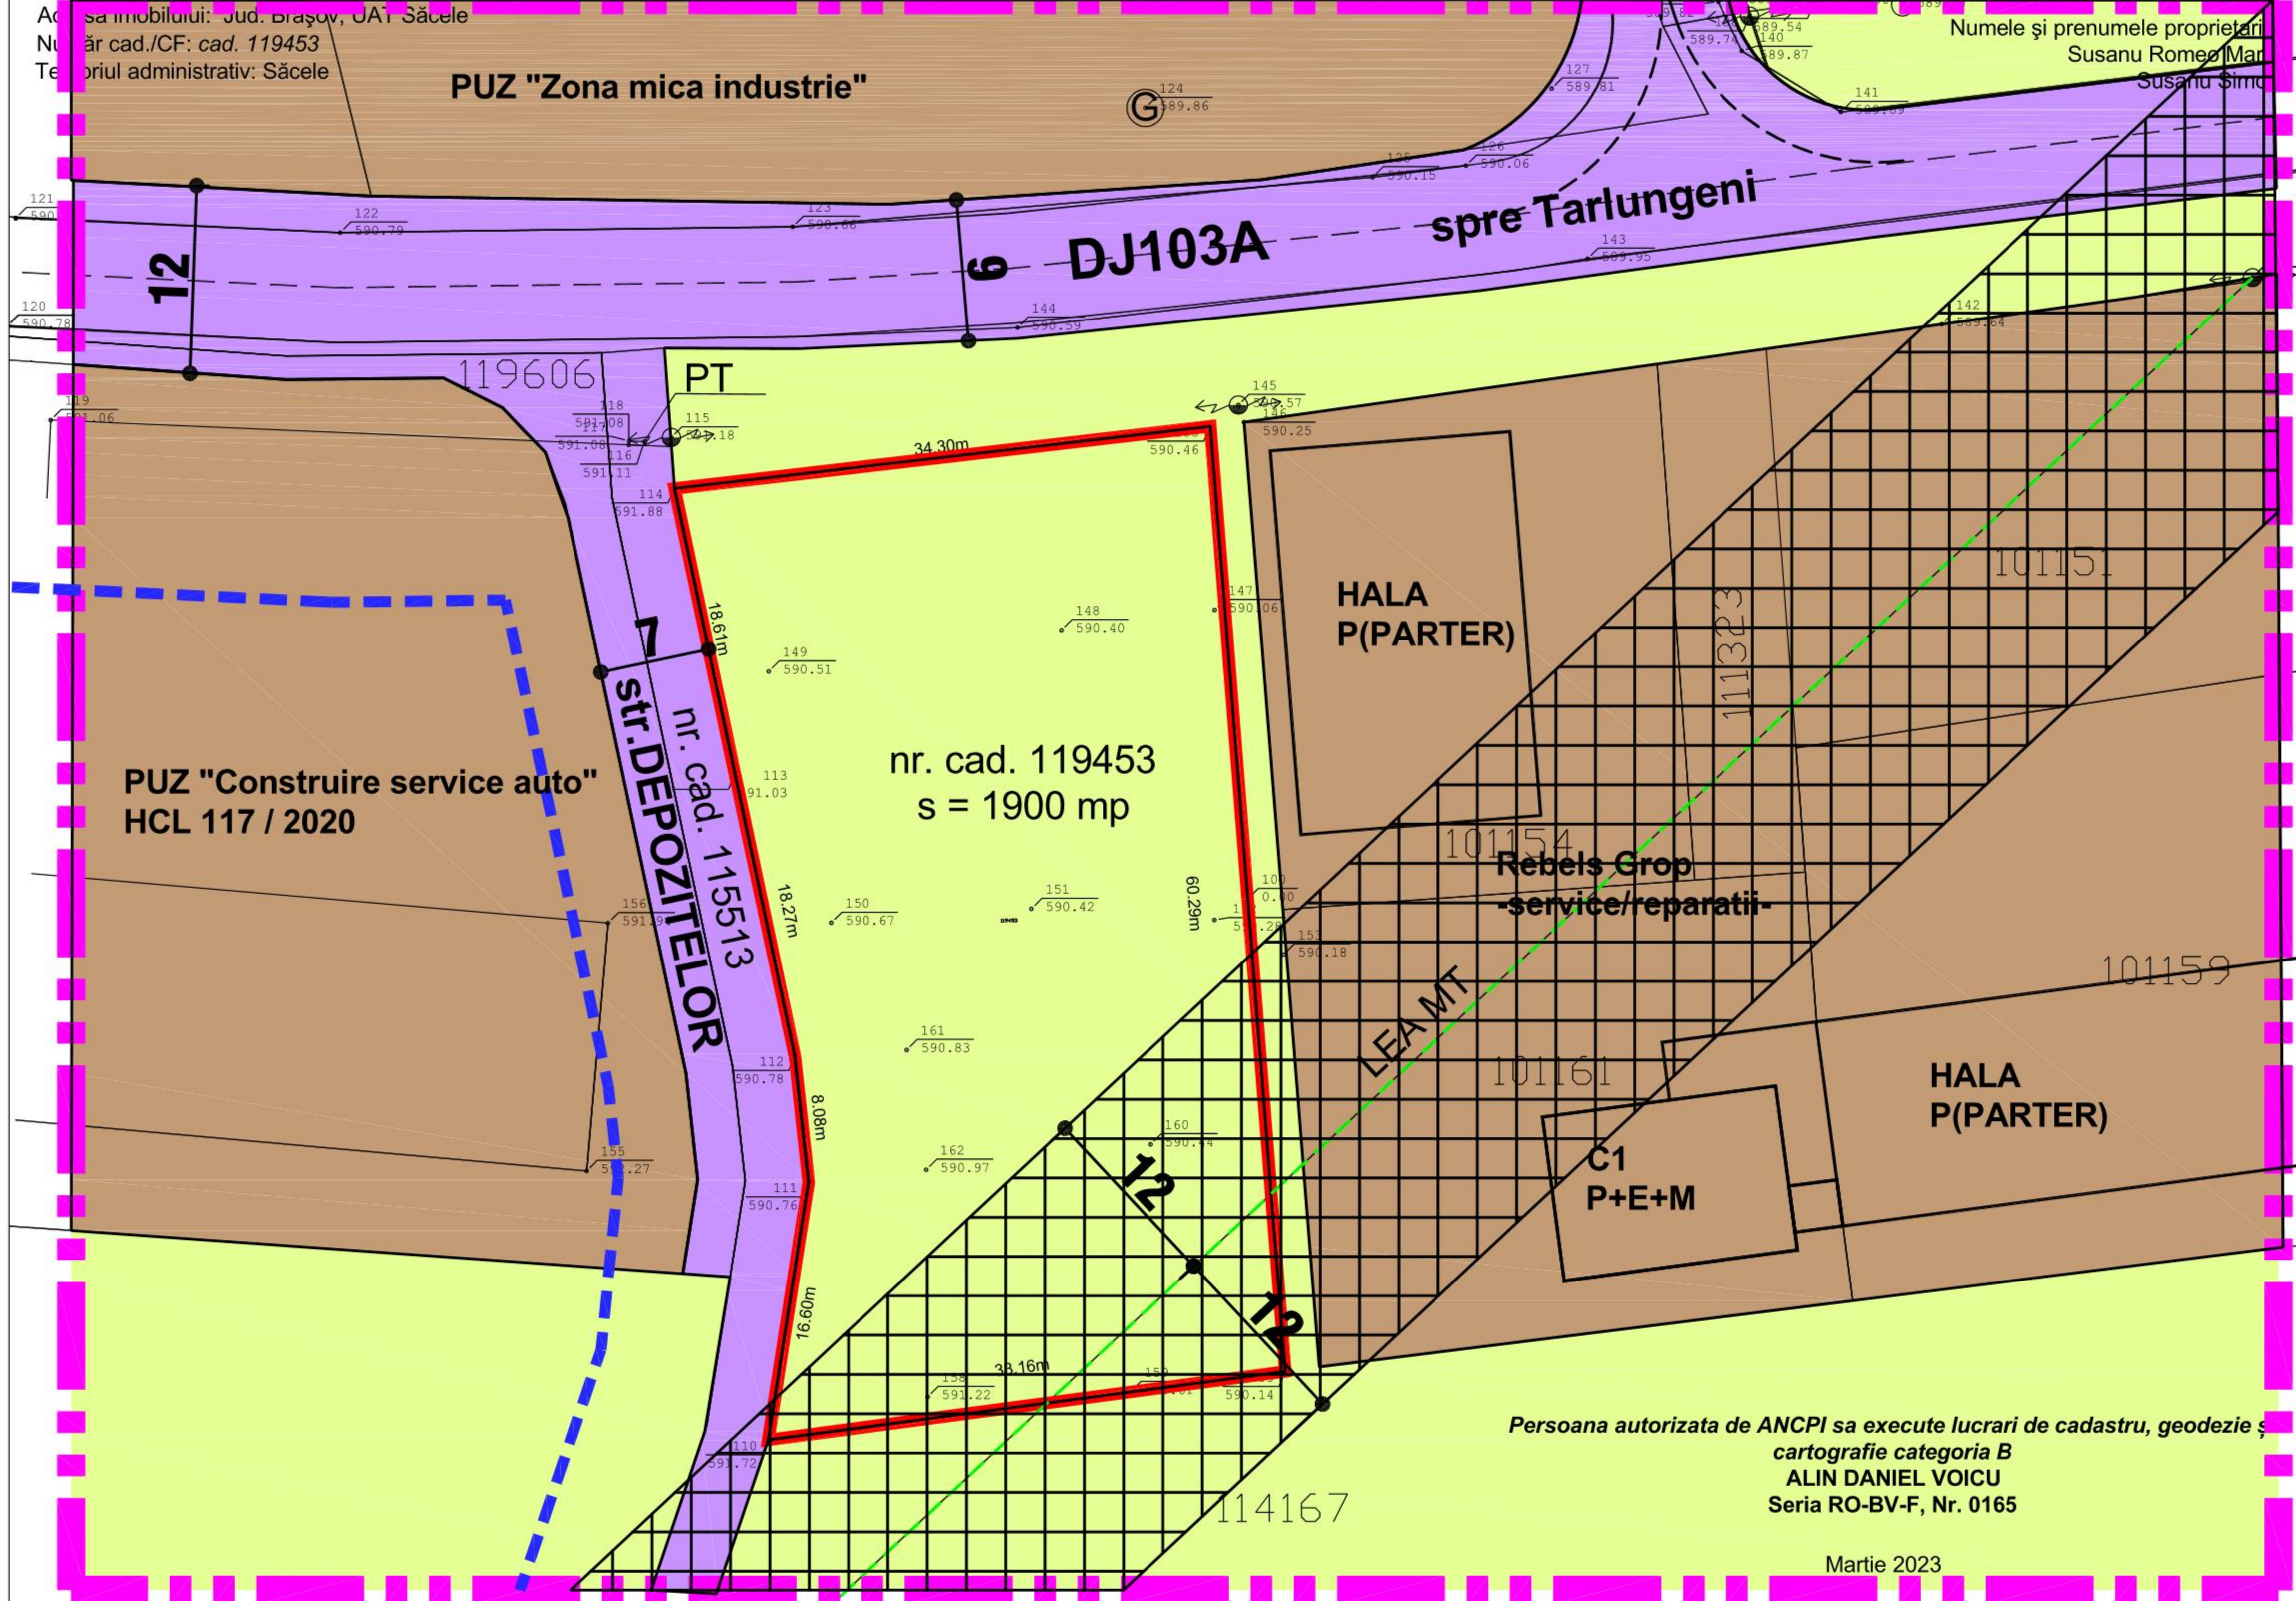

Persoana autorizata de ANCPi sa execute lucrari de cadastru, geodezie si cartografie categoria B
ALIN DANIEL VOICU
Seria RO-BV-F, Nr. 0165

Martie 2023

Parcela (cad119453)

Nr. Pct.	Coordonate pct.de contur		Lungimi laturi D(i, i+1)
	X [m]	Y [m]	
100	461160.2440	551452.8880	30.15
109	461130.1920	551455.2690	33.16
110	461125.8360	551422.3930	16.60
111	461142.2350	551424.9580	8.08
112	461150.2630	551424.0810	18.27
113	461168.1320	551420.2770	18.61
114	461186.3419	551416.4310	34.30
108	461190.2968	551450.5070	30.15
S (cad119453)=1900mp P=189.32m • 590.94			

sistem de proiectie Stereografic 1970
cota de referinta Marea Neagra 1975



ARHITECTURA & URBANISM
CITY LANDMARKS
Web: www.catalingoea.ro M: 0721 282 908
E-mail: catalingoea@gmail.com
Coordonat: arh. GABRIELA MICIOIU
Elaborat: arh. CATALIN GOEA
Desenat: arh. CATALIN GOEA

CONSTRUIRE HALA (SERVICE AUTO), SPALATORIE AUTO, IMPREJMUIRE
ADRESA: str. Depozitelor, f.n., Sacele, Jud. Brasov
BENEFICIAR: Susanu Romeo -Marian si Susanu Simona

PROIECT	NR.CL275
DATA	25.01.2023
FAZA	P.U.Z.
SCARA	1:2500

SITUATIA EXISTENTA **U01**